



**WAT INDUSTRIAL TRAINING CENTRE,
SITUATED AT FAZILKA ROAD, ABOHAR**

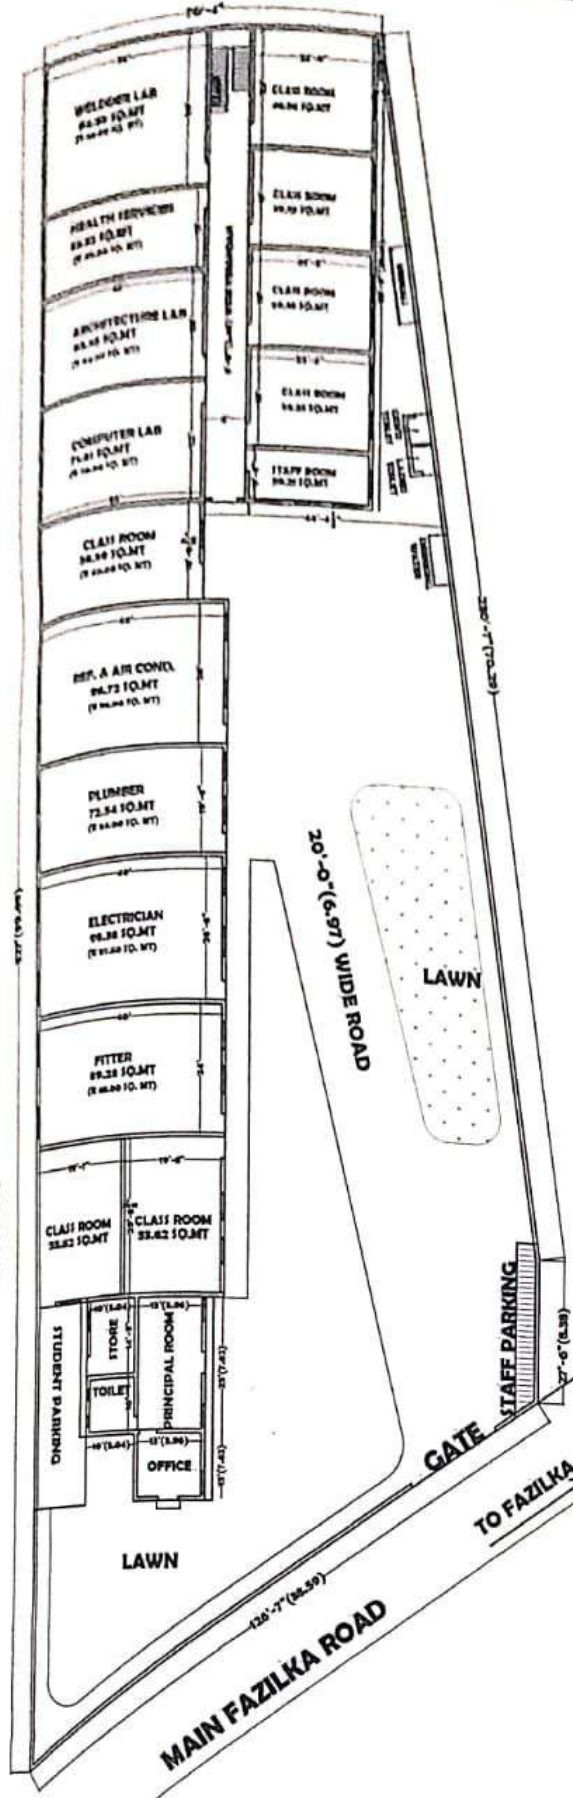

GROUND FLOOR PLAN

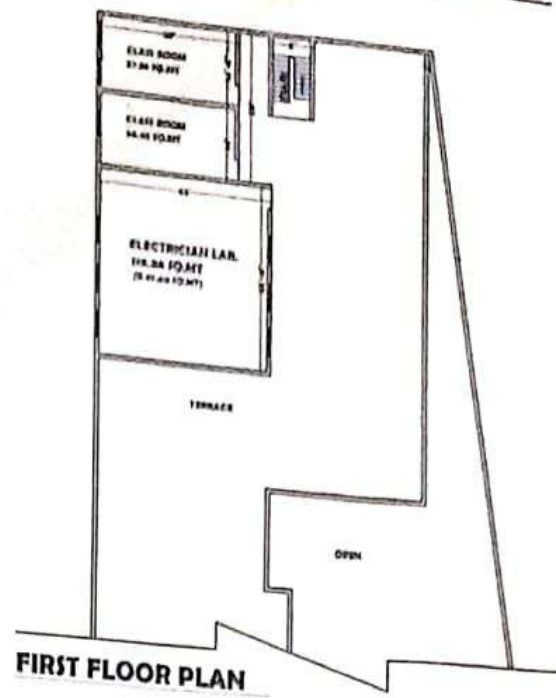

FIRST FLOOR PLAN



COVERED AREA:-
GROUND FLOOR=13335.SQ.FT.(1240.15SQ.MT.)
FIRST FLOOR= 2237.SQ.FT.(208.04SQ.MT.)

FOR OFFICE USE:-

SIGN OF APPLICANT:-

MAP DRAWN BY:-



Kumar Associates,
 4, Tehsil Complex, Abohar (PB),
 Ph. 229032, Mob: 98145-98332