



FOLLOWING PLAN IS THE EXISTING COMMERCIAL BUILDING M/S BABA NAMDEV [PVT.] I.T.I. IS SITUATED AT STREET NO.10, NEAR DASHMESH PARK, DASHMESH NAGAR , MOGA, DISTT. MOGA.

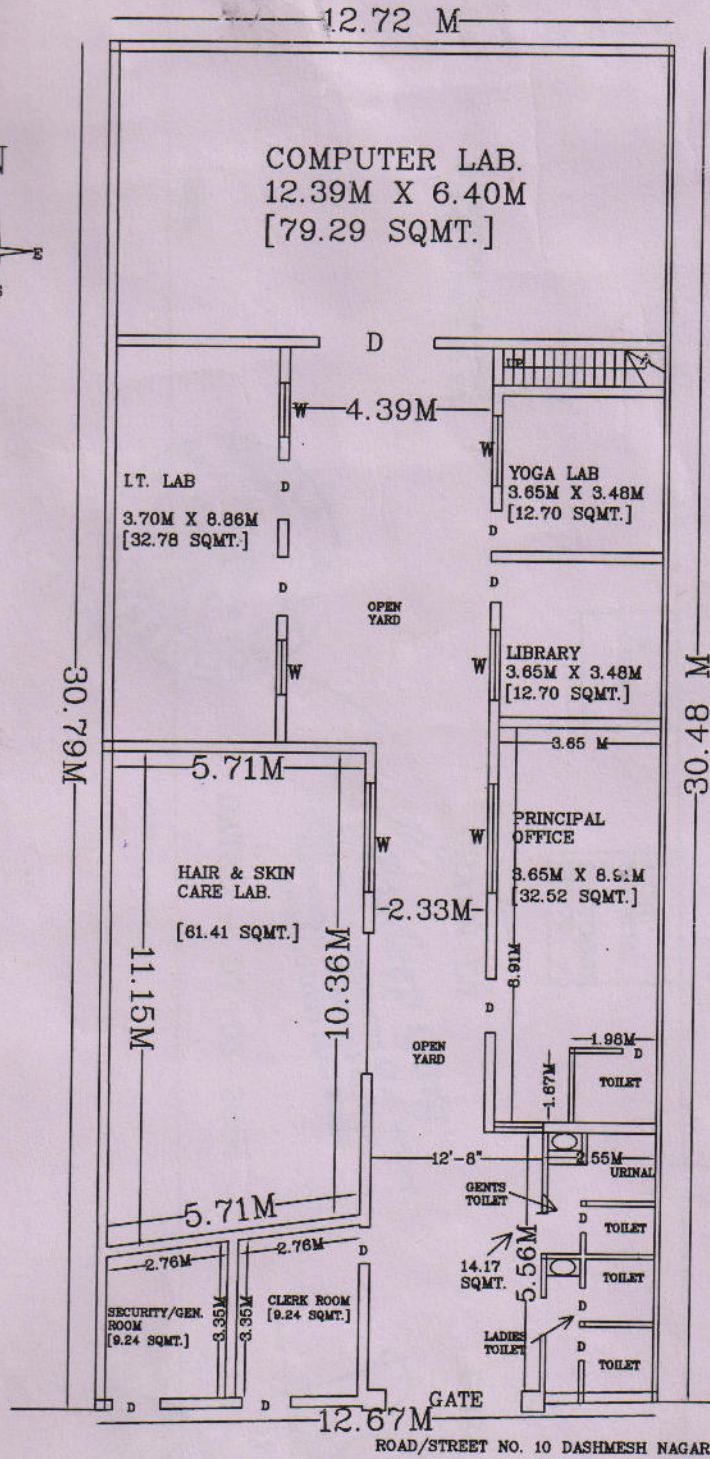

GROUND FLOOR PLAN

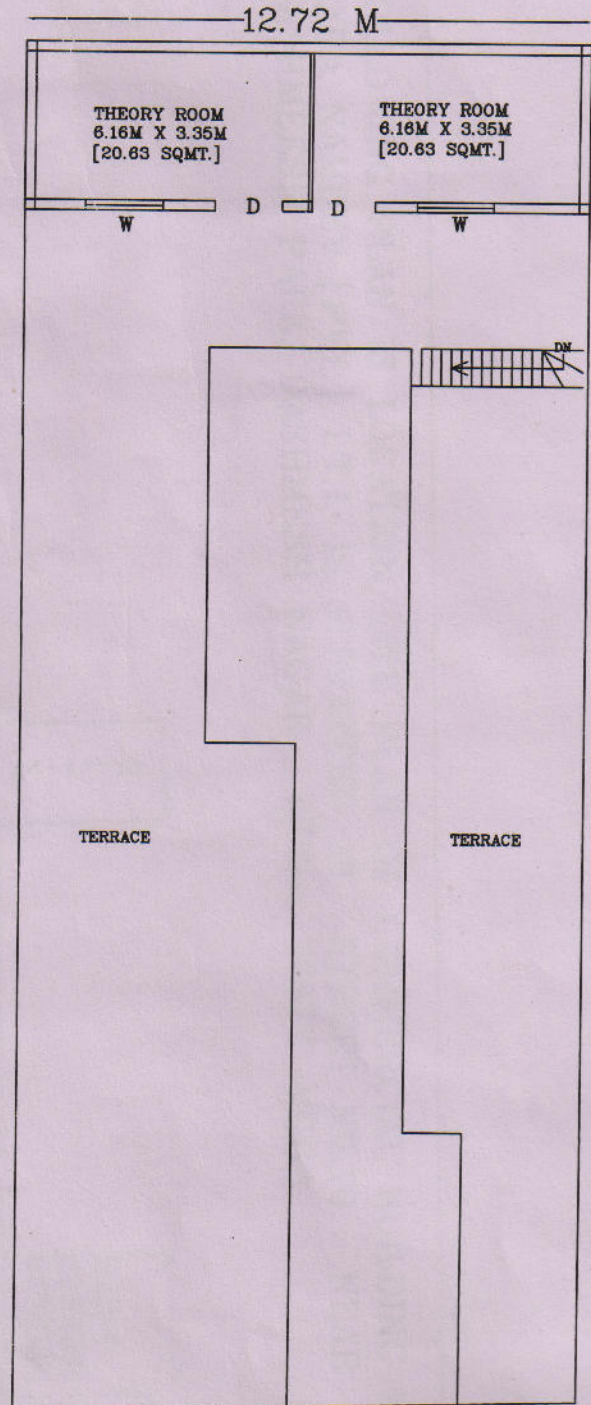

FIRST FLOOR PLAN

CERTIFIED THAT THE PLAN IS TRUE TO SITE

AREA AS:-


- 1] TOTAL AREA :- 388.75 SQMT.
- 2] EXIST. G.F. COV. AREA:-308.01 SQMT.
- 3] EXIST. F.F. COV. AREA:-48.42 SQMT.
- 4] TOTAL EX COV. AREA[G.F.+F.F.]:-356.43 SQMT.
- 5] G.F. OPEN AREA:-80.74 SQMT.

DRAWN BY

Pardeep Garg
Approved Draughtsman Civil, Valuer
Estimator, Building Planners,
Approved from M.C. Moga.
DATED:- 07-05-2014

CHECKED BY

R. Gupta
Chartered Engineer
F.I.V., M.I.E., M.I.S

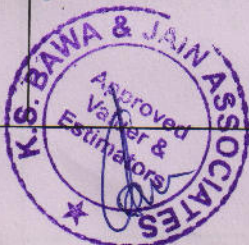

L. 7049

280-A, Baba Ishar Singh Nagar
Chakki Wall Gali, Moga

SIGN.